




EXISTING FRONT ELEVATION
SCALE: 1/4" = 1'-0"

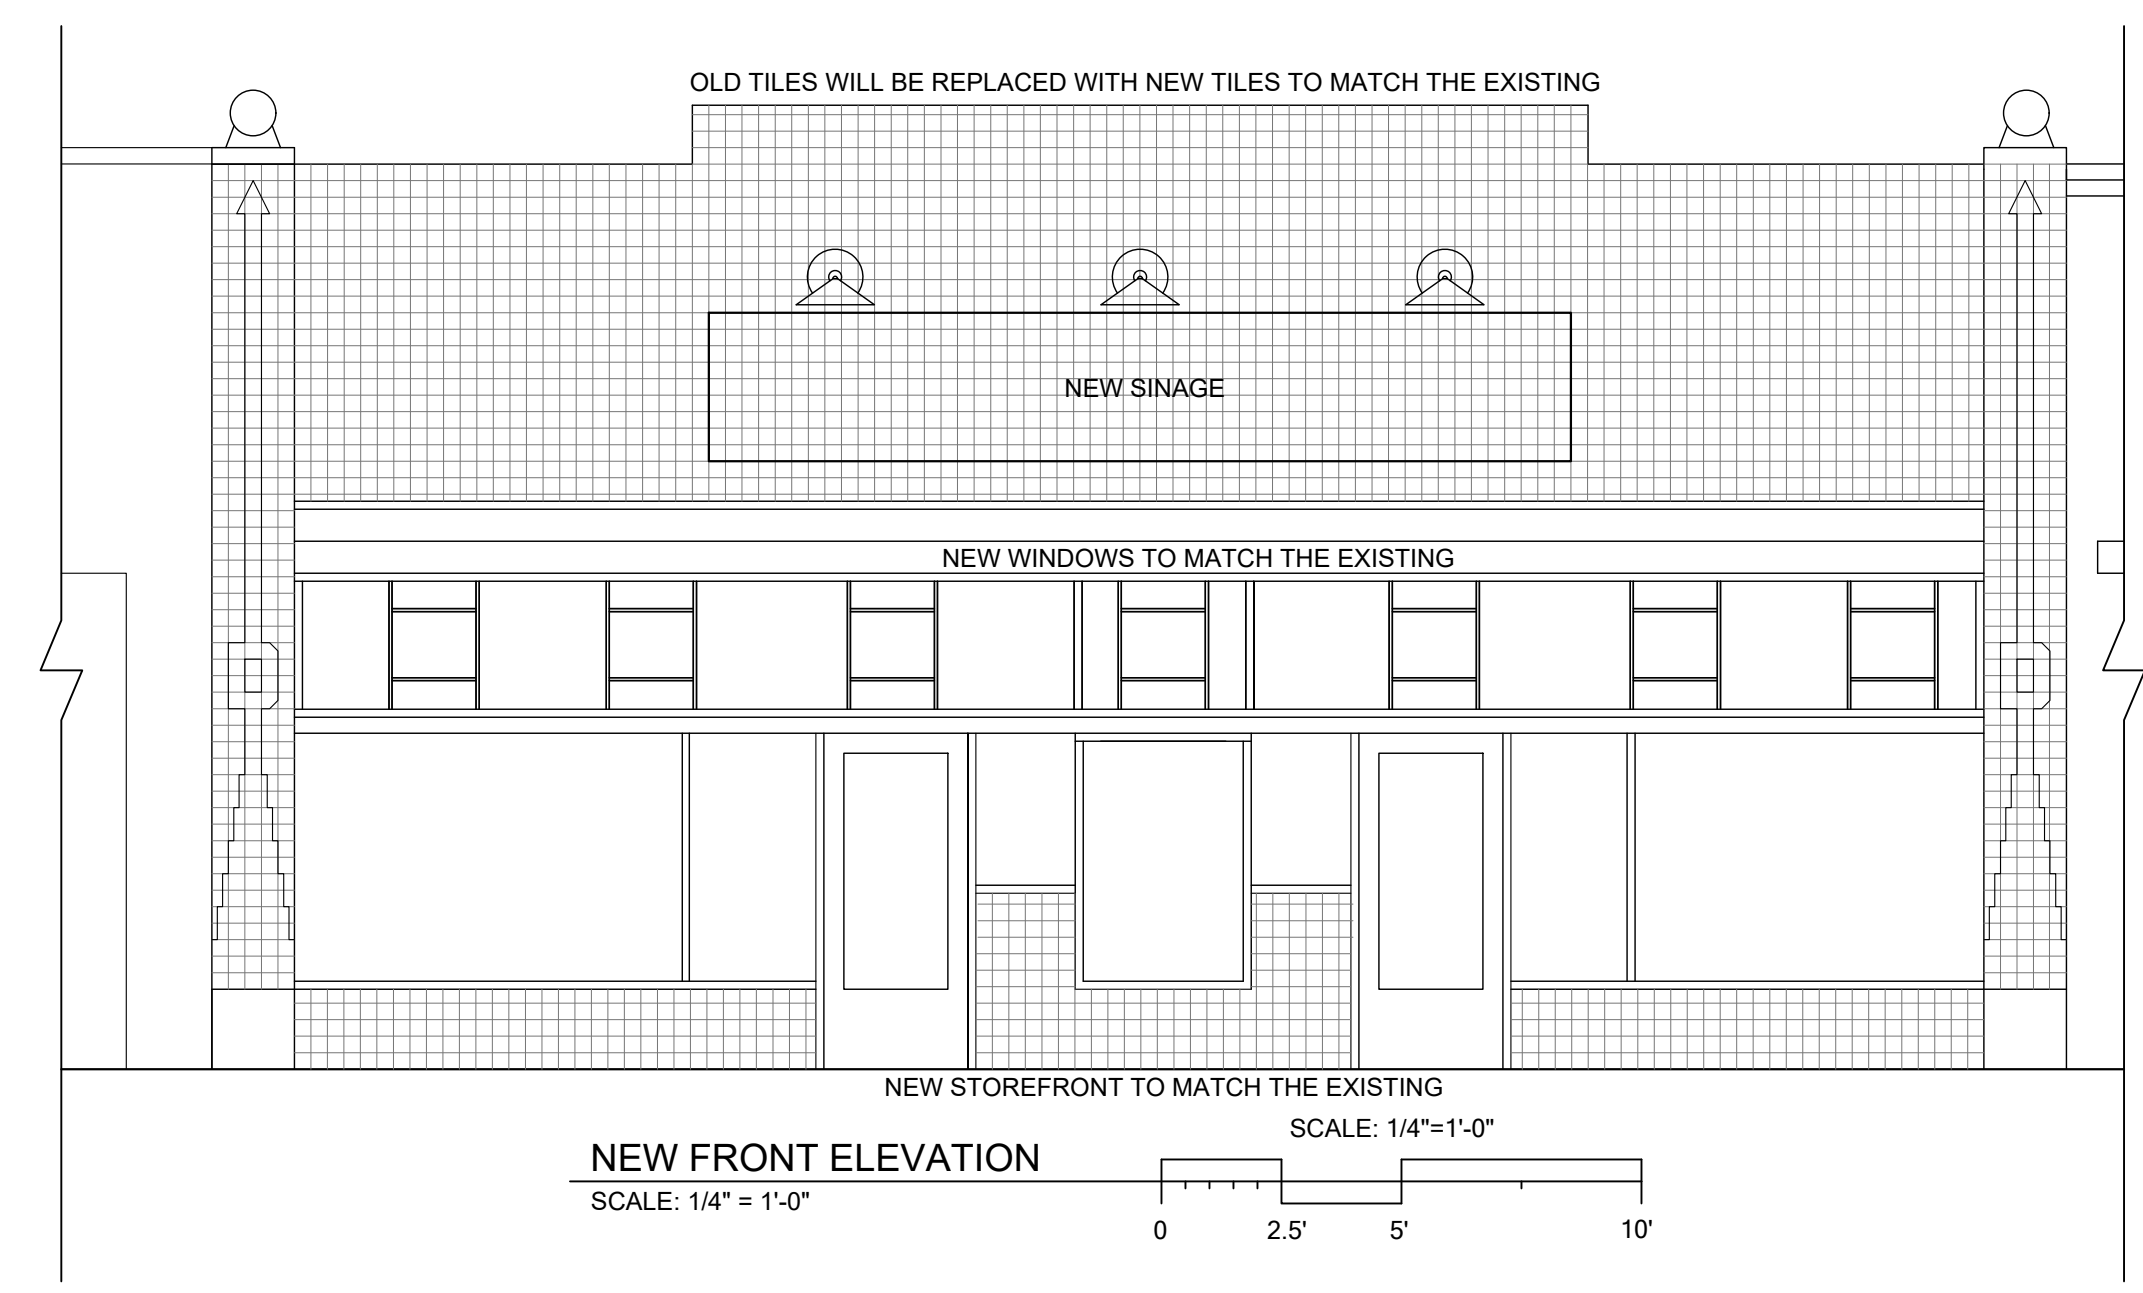

NEW FRONT ELEVATION
SCALE: 1/4" = 1'-0"

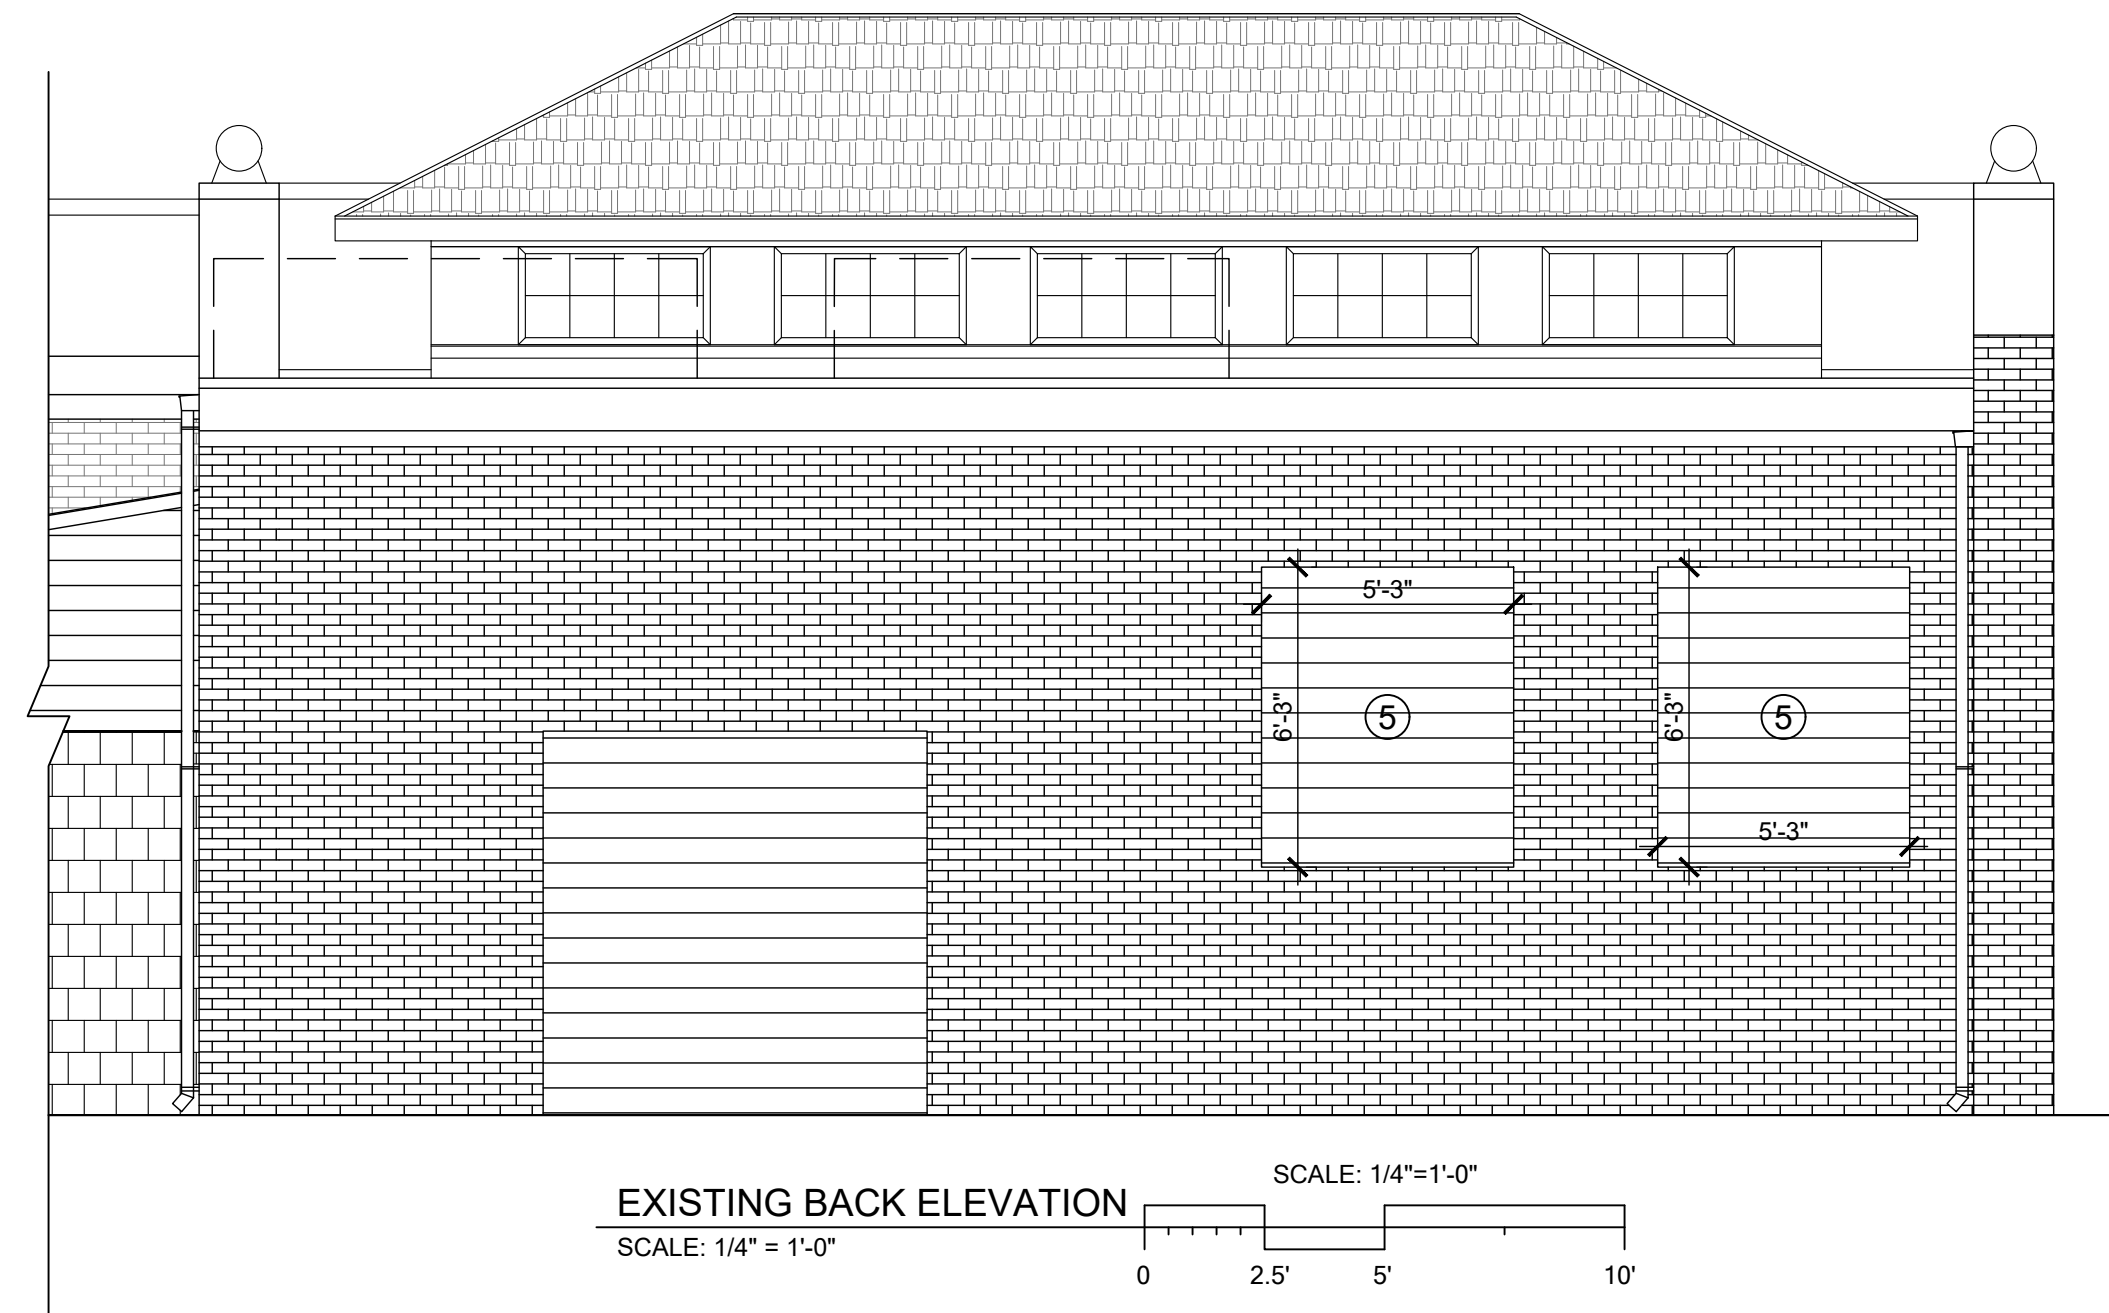

EXISTING BACK ELEVATION
SCALE: 1/4" = 1'-0"

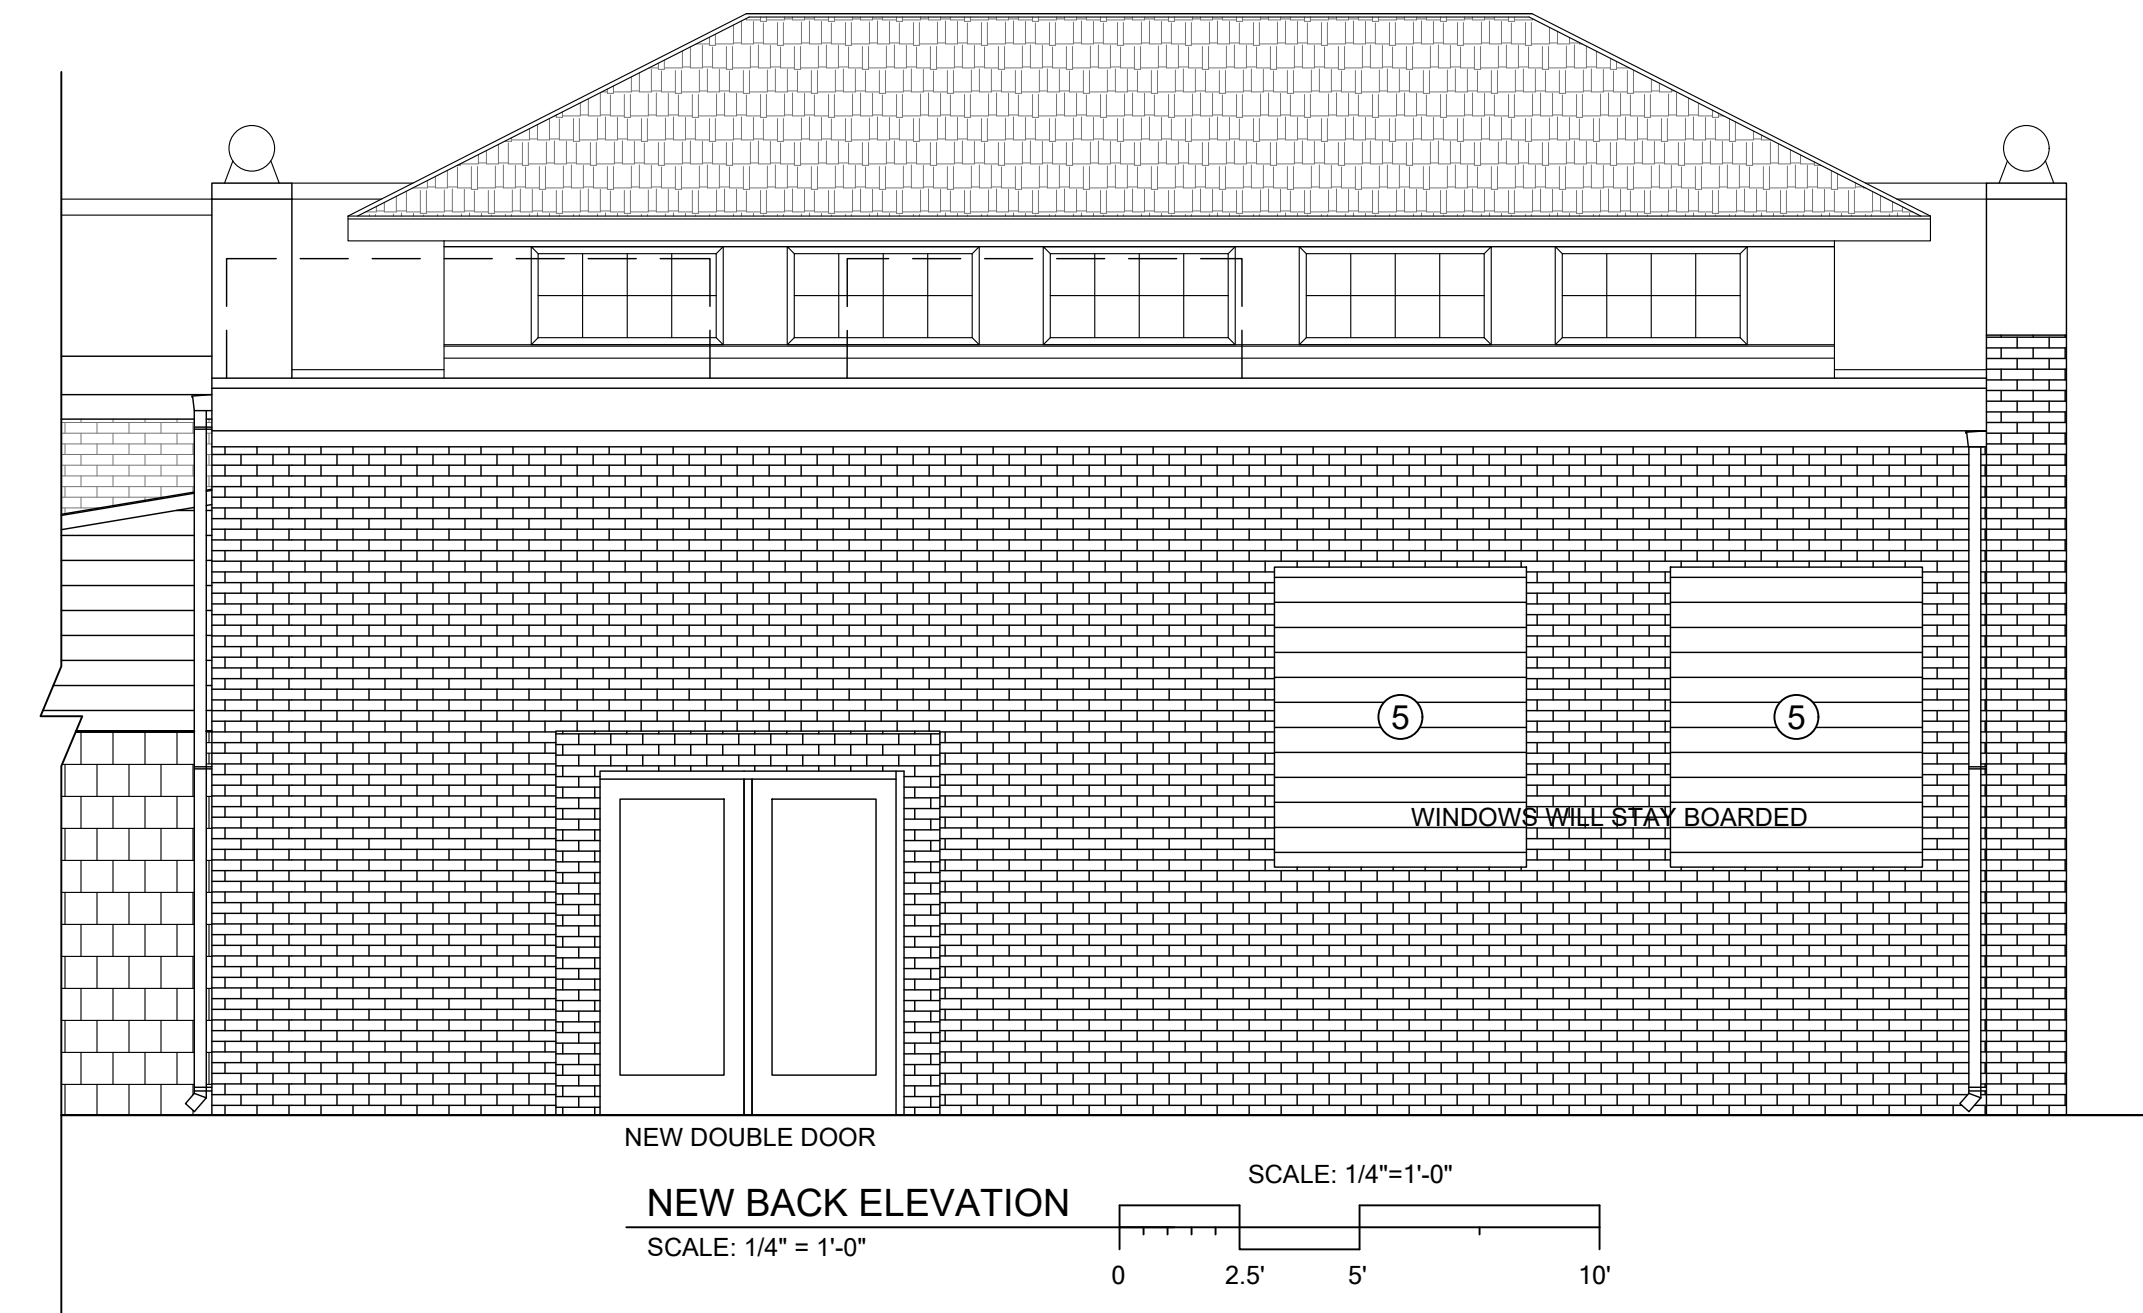

NEW BACK ELEVATION
SCALE: 1/4" = 1'-0"

JASON CANNING ARCHITECT INC
ARCHITECTURE PLANNING INTERIORS
1812 Atlantic Blvd.
Jacksonville, Florida 32207
O: 904.647.8690
C: 904.755.5589
F: 904.406.7227
jason@canningarch.com

PROJECT ARCHITECT
JASON T. CANNING
FLORIDA LICENSE NO. AR95310

PROJECT TEAM

ARCHITECT
JASON T. CANNING
904.647.8690

DATE	ISSUE
-	SD

INTERIOR RENOVATIONS FOR
THE ROOST
2216 OAK ST
JACKSONVILLE, FLORIDA 32204
WINDOW CONDITION ELEVATIONS

PROJECT NO: 2240
DRAWN BY: JB
CHECKED BY: JTC
SHEET NO:

H1.0
SHEET XX

Jason Canning hereby expressly reserves the rights to this drawing and it is not to be reproduced or copied in any format or manner whatsoever without first obtaining permission and consent.